


Floor 1 | Suite 101
5,114 RSF

2401 WALNUT STREET
PHILADELPHIA, PENNSYLVANIA

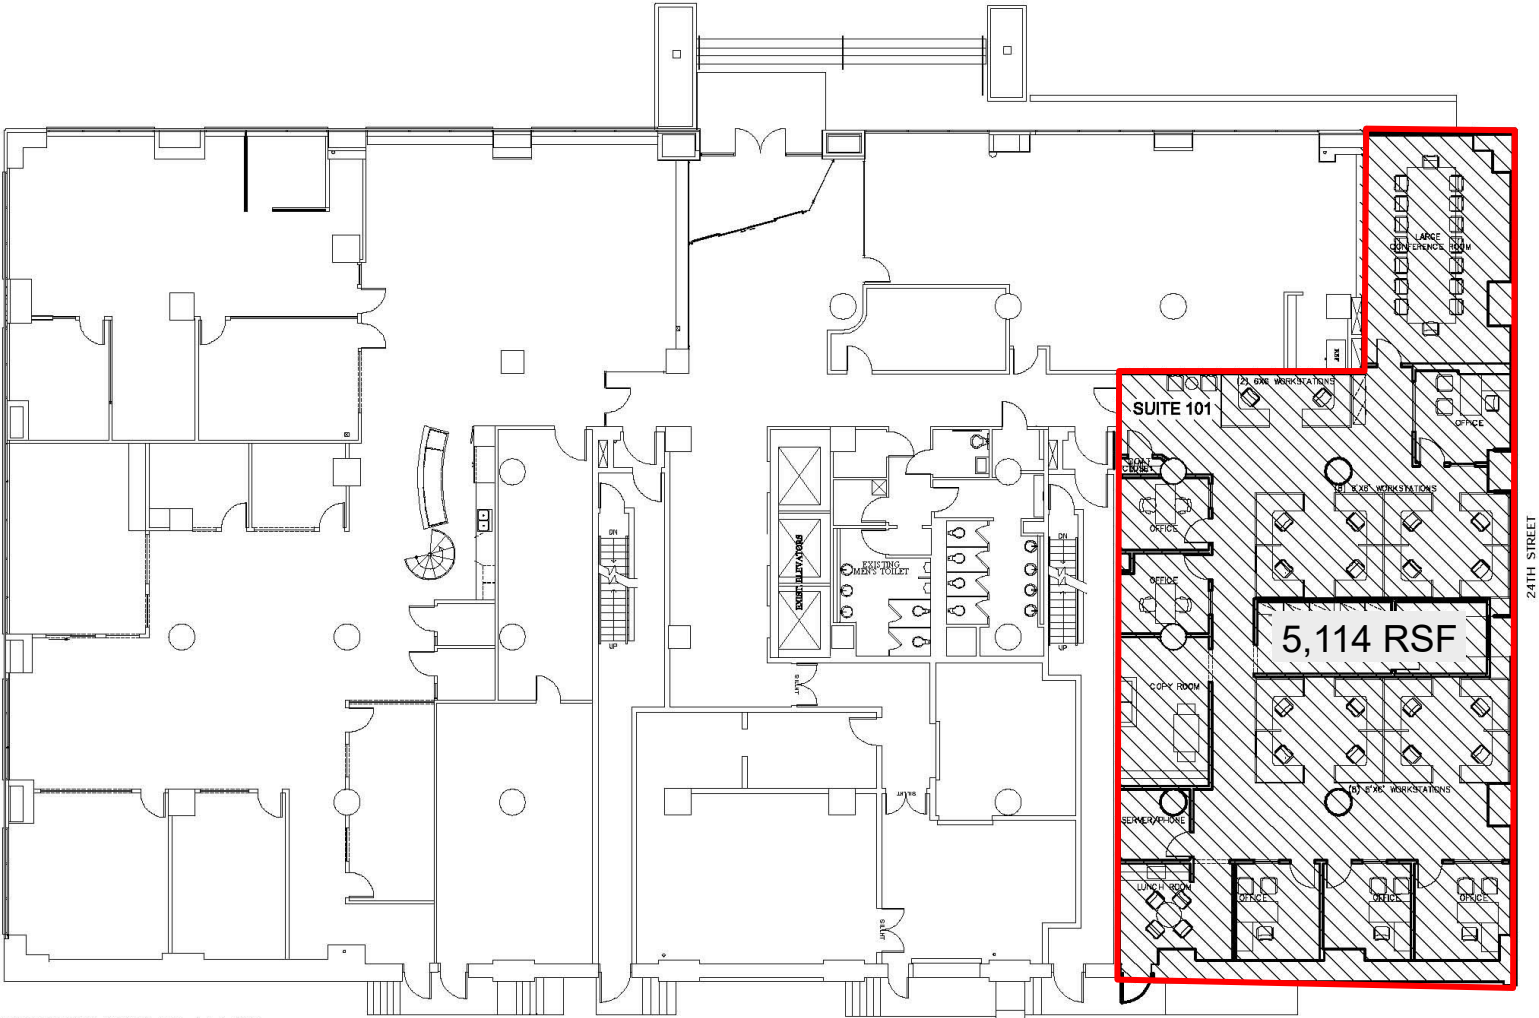

FIRST FLOOR PLAN 
SCALE: N.T.S.